


FLUCFCS HABITAT CLASSIFICATION	
411	PINE FLATWOODS
436	UPLAND SCRUB PINE AND HARDWOODS

WAYNE AGNOLI
PROFESSIONAL SURVEYOR & MAPPER NO. 5335
CERTIFICATION OF AUTHORIZATION NO. LB696
KIMLEY-HORN AND ASSOCIATES, INC.
2640 GOLDEN GATE PARKWAY, SUITE 201
NAPLES, FLORIDA 34105
PH. 239-999-3187
WAYNE.AGNOLI@KIMLEY-HORN.COM

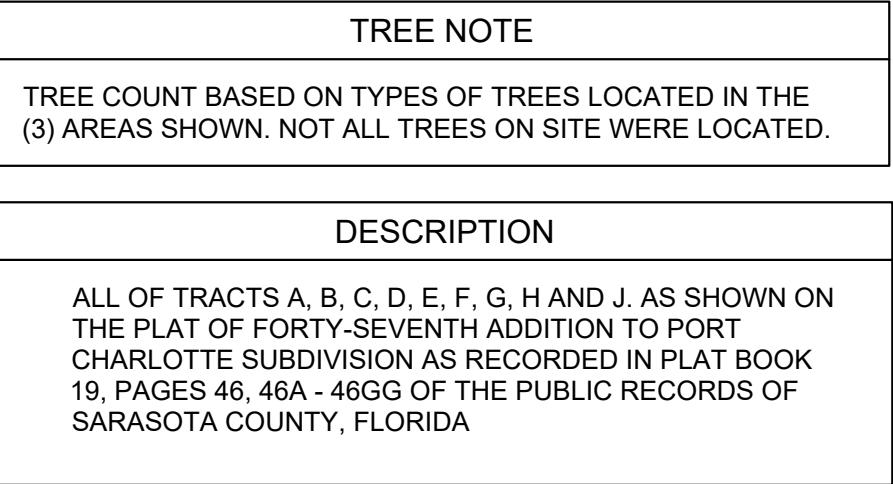

LEGEND

	BOX OR PEDESTAL	C	COMMUNICATIONS
	HANDHOLE	E	ELECTRIC OR POWER
	MANHOLE	F	FIBER OPTIC
	MARKER SIGN	G	NATURAL GAS
	METER	P	PETROLEUM OR PIPELINE
	MANHOLE PINFLAG	R	RAILROAD
	POLE	S	SAN. SEWER OR WASTEWATER
	STORAGE TANK	D	STORM SEWER
	VALVE (EXCEPT WATER)	T	TELEPHONE
	VAULT	TR	TRAFFIC
	WELL	U	UNIDENTIFIED
	CABLE TV	W	WATER
	ROOF DRAIN		SECURITY CAMERA
	ELEVATION BENCHMARK		SANITARY SEWER BOX
	FLOW DIRECTION		SANITARY SEWER CLEAN OUT
	MONITORING WELL		SANITARY SEWER LIFT STATION
	FLOOD LIGHT		STORM SEWER DRAIN
	GUY ANCHOR		TRAFFIC BARRIER
	GUY ANCHOR POLE		TRAFFIC BOLLARD
	UTILITY POLE		TRAFFIC CAMERA
	ELECTRIC SWITCH		TRAFFIC SENSOR
	ELECTRIC TRANSFORMER		TRAFFIC SIGNAL
	HANDICAPPED PARKING		TRASH BIN
	PARKING METER		TREE
	RAILROAD SIGNAL		WATER BOX
	RAILROAD SIGN		FIRE SPRINKLER CONNECTION
	SIGN		FIRE HYDRANT
	MARQUEE/BILLBOARD		WATER VALVE
	A/C UNIT		WATER WELL
	BASKET BALL GOAL	IRSC	5/8" IRON ROD W/ "KHA" CAP SET
	BORE LOCATION	IRFC	IRON ROD W/ CAP FOUND
	FLAG POLE	MNS	MAG NAIL SET
	GOAL POST	MNF	MAG NAIL FOUND
	GREASE TRAP	IRF	IRON ROD FOUND
	IRRIGATION VALVE	ADF	ALUMINUM DISK FOUND
	LIGHT STANDARD	BD	BRASS DISK FOUND
	MAIL BOX	XS	"X" CUT IN CONCRETE SET
	NEWS STAND	XF	"X" CUT IN CONCRETE FOUND
	PHONE BOOTH	P O.C.	POINT OF BEGINNING
		(C)	POINT OF COMMENCING
		(C)	CALCULATED DISTANCE
		(M)	MEASURED DISTANCE
		(P)	PLAT DISTANCE
		(R)	RECORD DISTANCE

SHEET NUMBER 1 OF 1		DEEP PARK NORTH YORKSHIRE STREET NORTH PORT, FLORIDA TREE SURVEY ACRES 106.629 SECTION 24, TOWNSHIP 39 S, RANGE 22 E		SARASOTA COUNTY FLORIDA		Kimley»Horn © 2008 KIMLEY-HORN AND ASSOCIATES, INC. 1514 ANDERSON AVENUE, SUITE 200 PHOENIX, AZ 85016 PHONE: (202) 271-2650 FAX: (415) 274-4532 WWW.KIMLEY-HORN.COM REGISTRY NO. 35198		LICENSED PROFESSIONAL 		KHA PROJECT 248139001 DATE AUGUST 19 2026 SCALE 1" = 200' DESIGNED BY KHA DRAWN BY SAS CHECKED BY WDA DATE:		No. Revisions DATE BY	
------------------------	--	--	--	---------------------------------------	--	---	--	--	--	--	--	---	--