




PRICE BOULEVARD

FROM EAST OF SUMTER BOULEVARD
TO WEST OF TOLEDO BLADE BOULEVARD

PRICE BLVD. TYPICAL SECTION

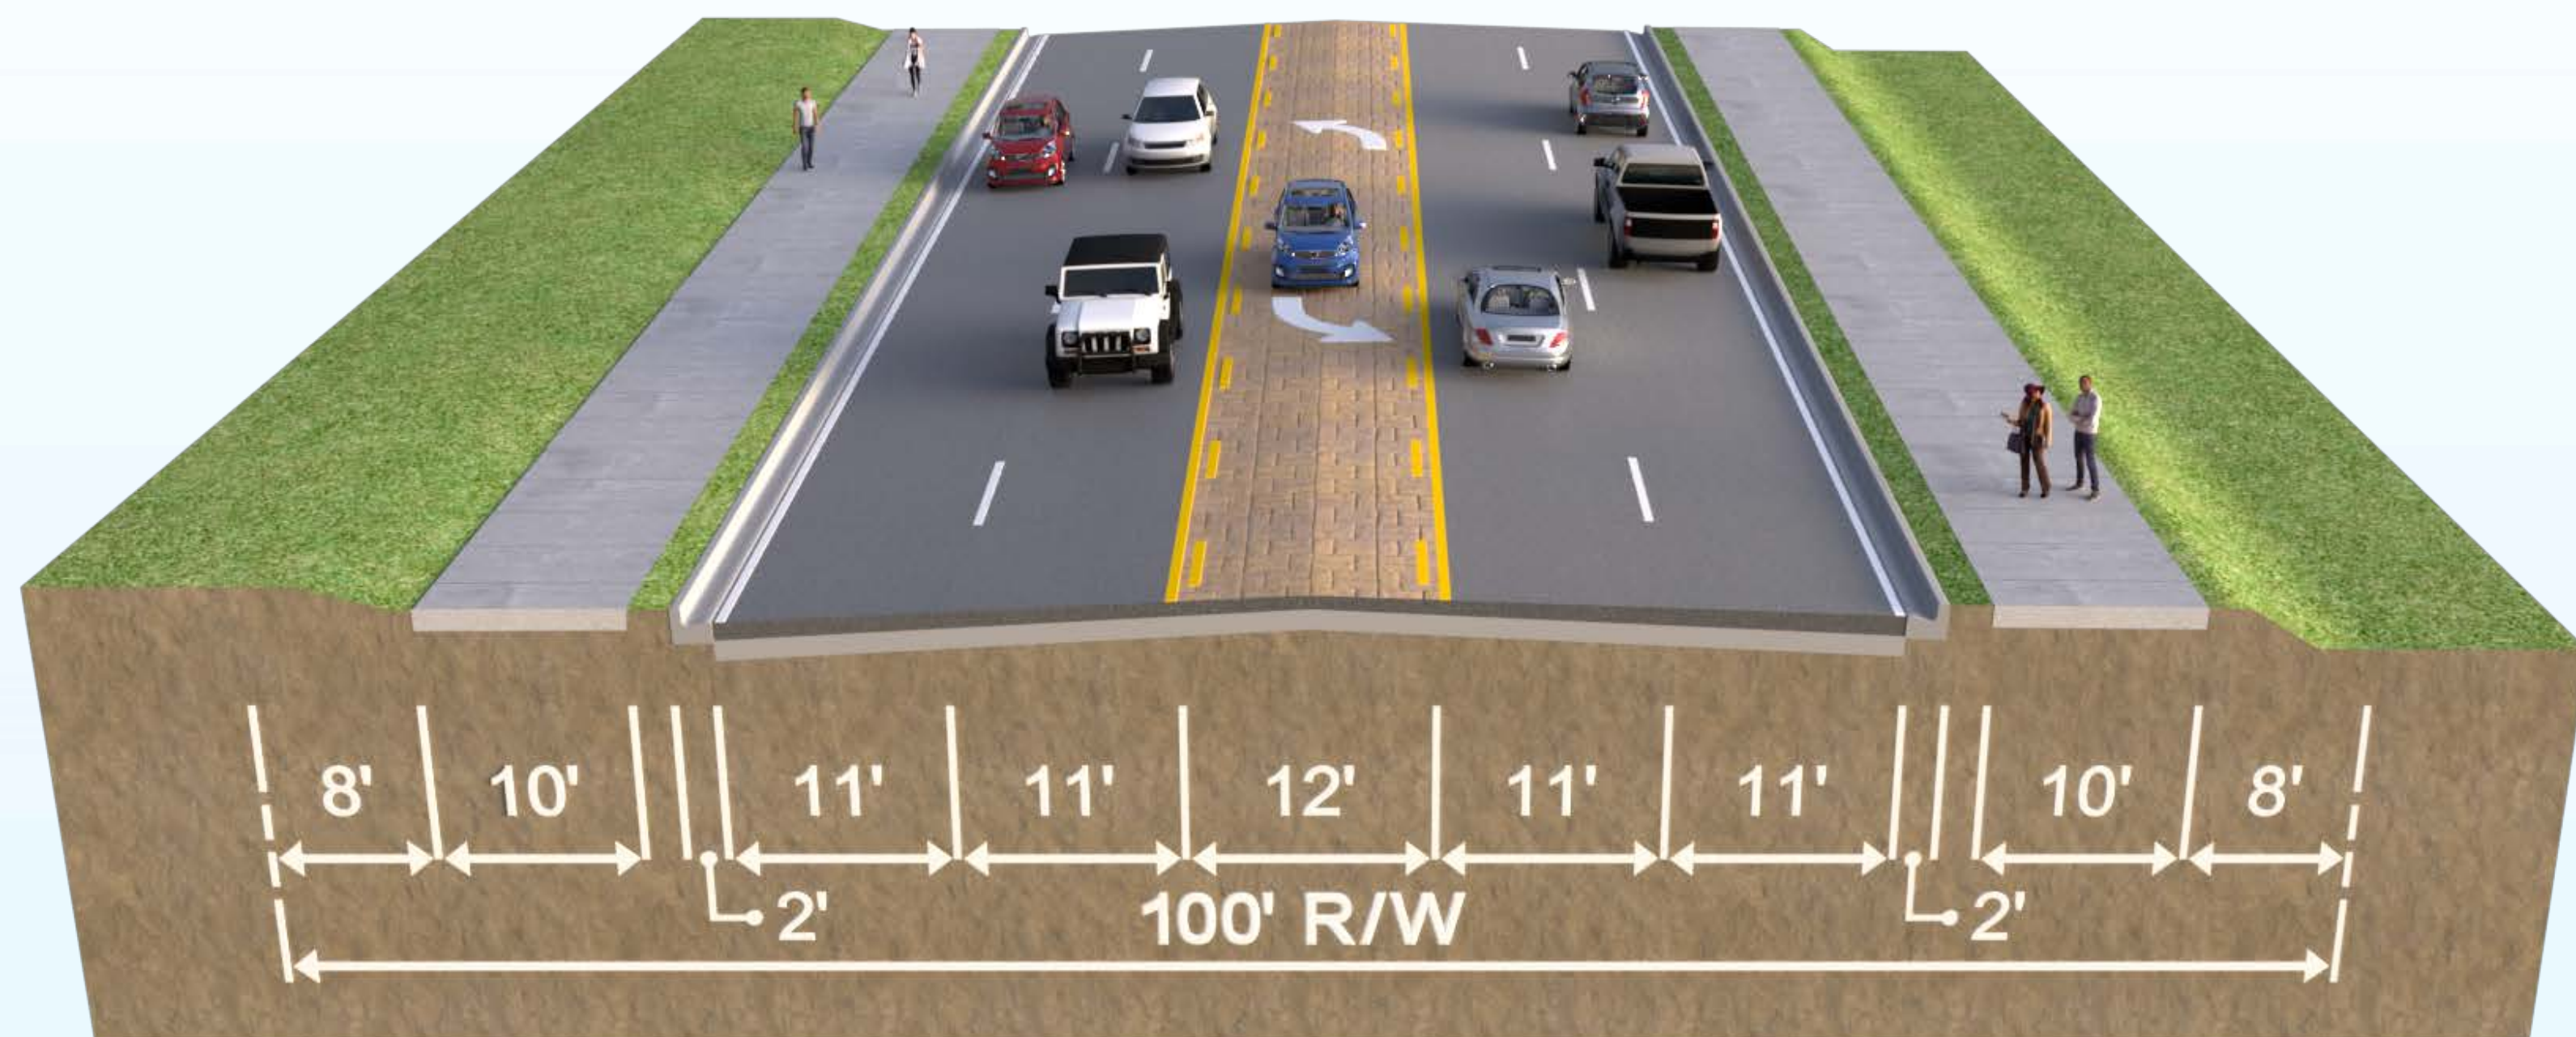

PRICE BLVD. TYPICAL SECTION AT SIGNALIZED INTERSECTION

